


BUILDING LEGEND

Bldg. No. Building Name

1. Gate House
2. Gate House Garage
3. Anderson Residence
4. Eaton Cottage
5. Stafford Cottage
7. Dixmont Cottage
8. Paint/Sandblast Shop
9. Dix Museum
10. Maintenance Storage Garage
11. Administration Building
12. Logan Vista Dome
13. Cent. Kitchen/Curwin Classroom
14. Pifer Bldg./Storeroom/Hillstore
15. Chapel
16. Slothower Center/STC
17. Petry Building/Admission
18. Paint Shop/Ground Shop
19. Storage
20. Storage
21. Anderson Hall
22. Green Building
23. Cedarcrest
24. Sewer House
25. Lanco Lodge
26. Hemlock Hall
27. Pump House
28. Shed - Implement
30. Blacksmith Shop
31. Shamrock Hall
32. Beechmont Building
33. Cherrywood
34. Laundry
35. Morgue
36. Clothes Tree
37. Old Paint Storage
39. Picnic Pavilion
40. Picnic Restrooms
41. Willow Oak
42. Willow Oak
43. Willow Oak (Computer Center)
44. Power Plant
49. Lumber Shed
51. Main Garage
52. Hilltop
53. Hillcrest
54. Eaton Building
55. Maintenance / WAC
56. Patton House
57. Shed
58. PaDot Materials Testing Lab
68. Shed -Salt/HAZ

- GOLD PARKING PASS AREAS
- RED PARKING PASS AREAS
- BLUE PARKING PASS AREAS
- GREEN PARKING PASS AREAS
- GRAY PARKING PASS AREAS

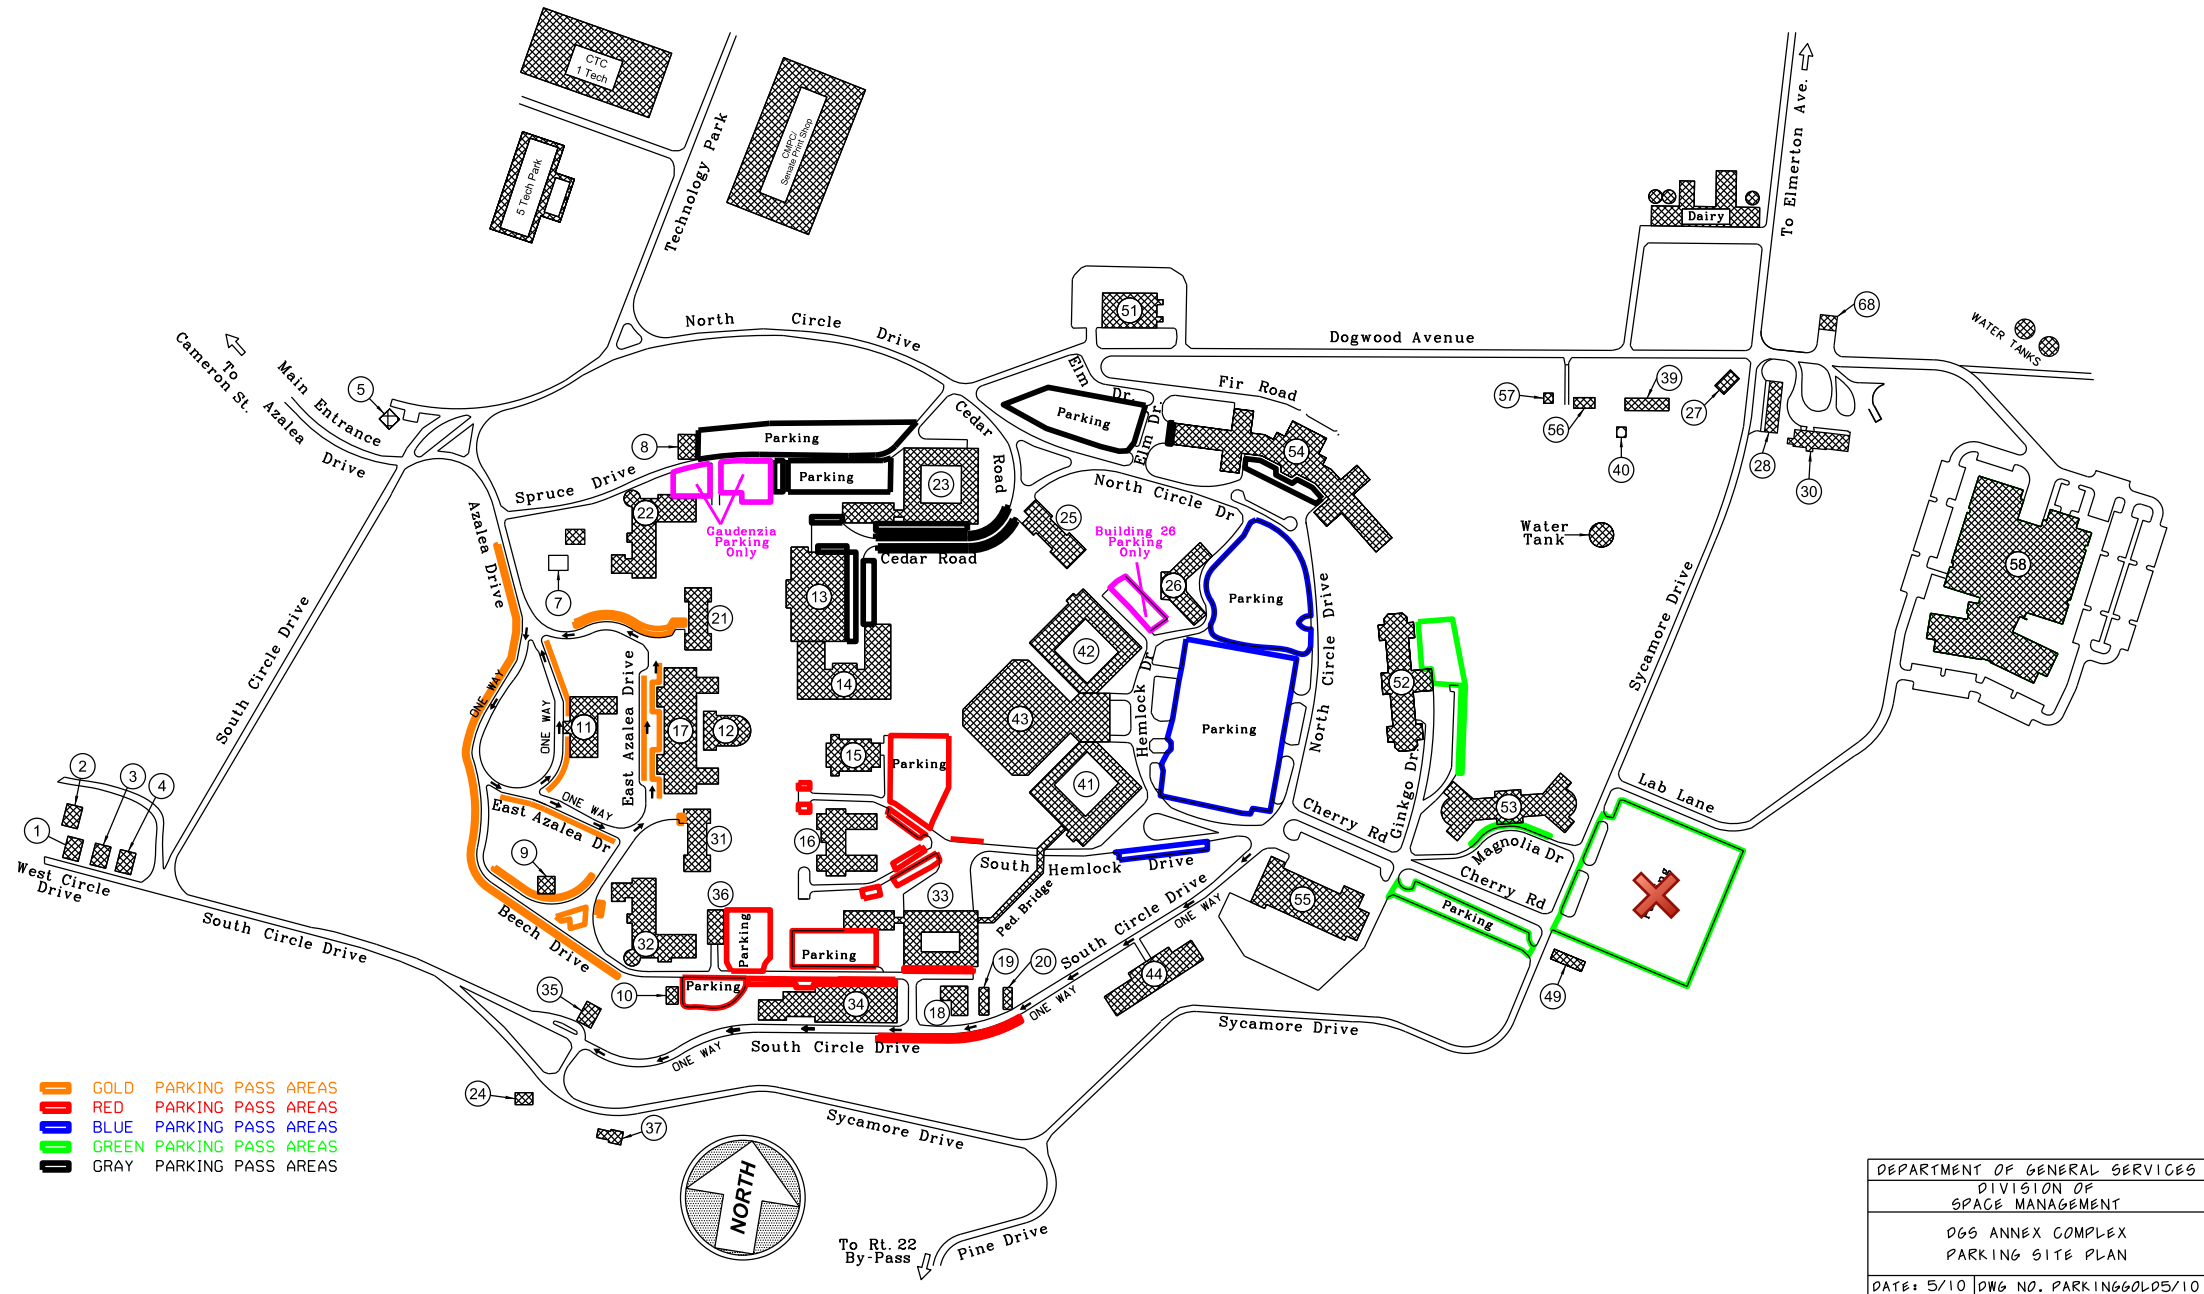

DEPARTMENT OF GENERAL SERVICES
 DIVISION OF
 SPACE MANAGEMENT
 DGS ANNEX COMPLEX
 PARKING SITE PLAN
 DATE: 5/10 DWG NO. PARKING60LD5/10